


□ 1'x1' GRID

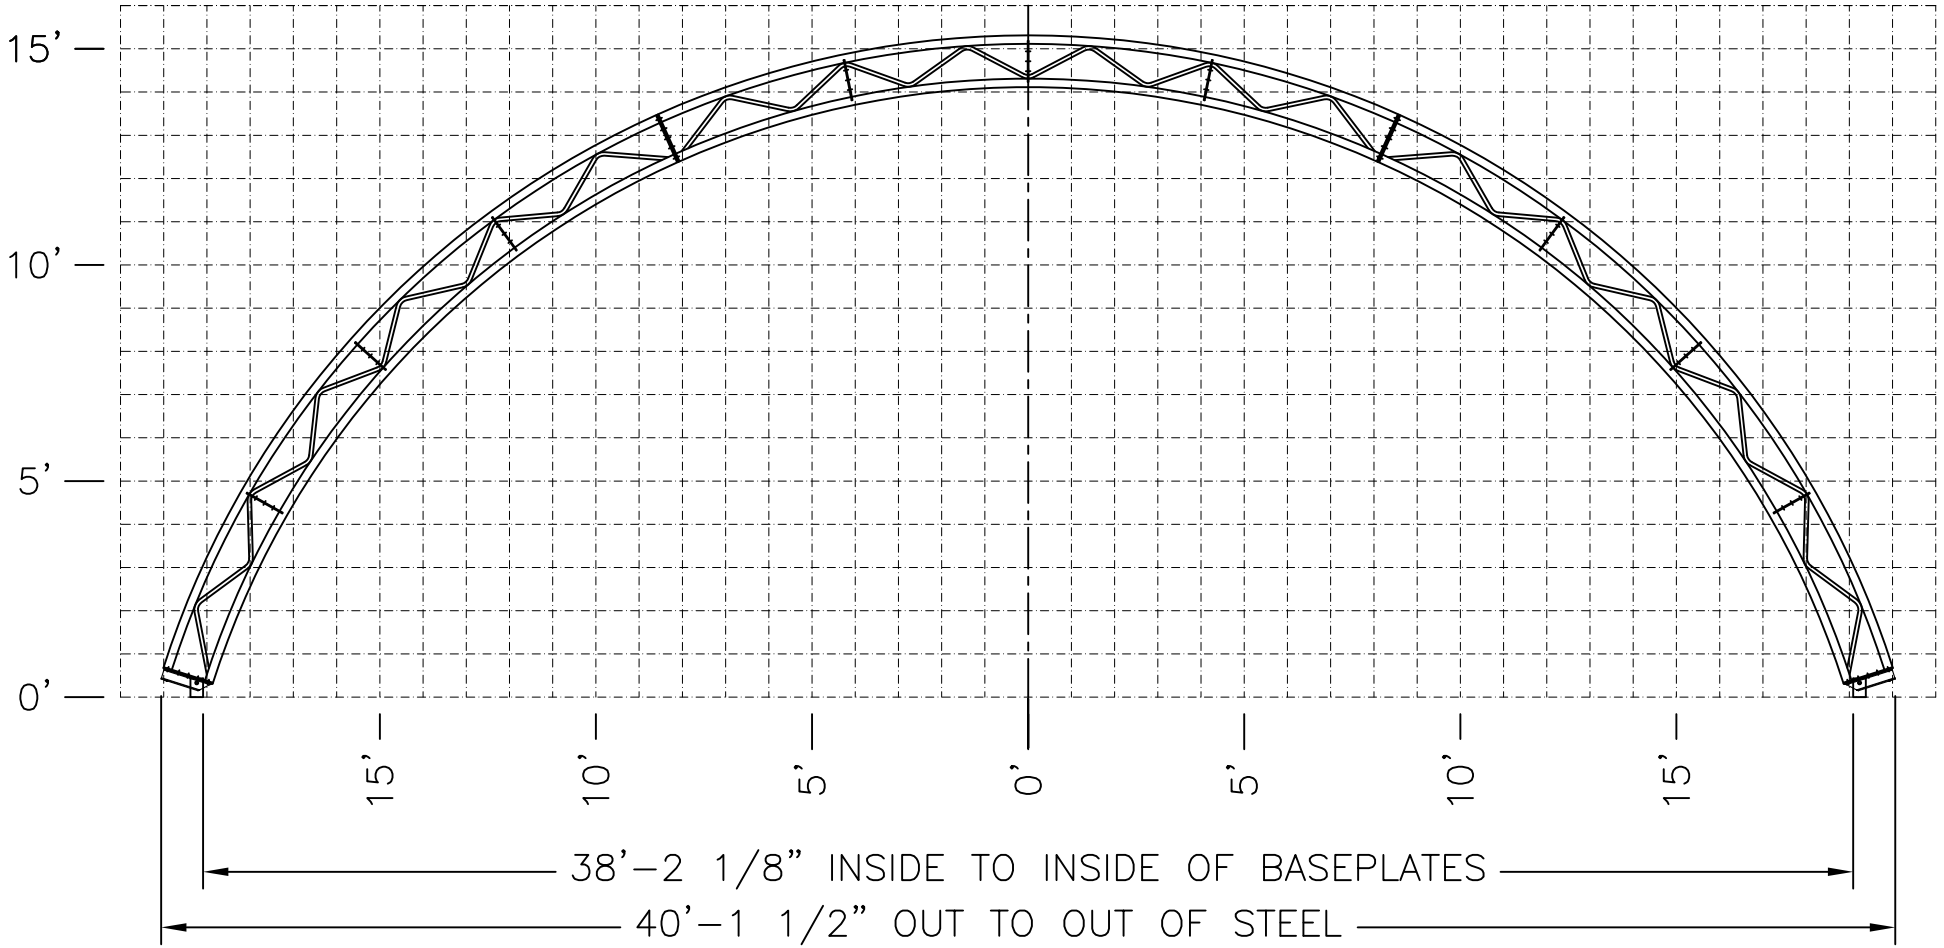

1	RELEASED FOR PDL	MD	1 MAY 13
REV.	DESCRIPTION	BY	DATE

THIS DRAWING AND THE PROPRIETARY DESIGN IS PROPERTY OF NORSEMAN STRUCTURES. ANY REPRODUCTION IN WHOLE OR IN PART WITHOUT THE EXPRESSED WRITTEN CONSENT OF NORSEMAN STRUCTURES IS PROHIBITED.  
NOT FOR CONSTRUCTION OR PERMIT

PDL FILE NAME:  
H400 GRID PROFILE



**NORSEMAN™**  
**STRUCTURES**

3815 WANUSKEWIN RD, SASKATOON, SASKATCHEWAN, S7P 1A4  
PH: 1-306-385-2888  
www.norsemanstructures.com