


□ 1'x1' GRID

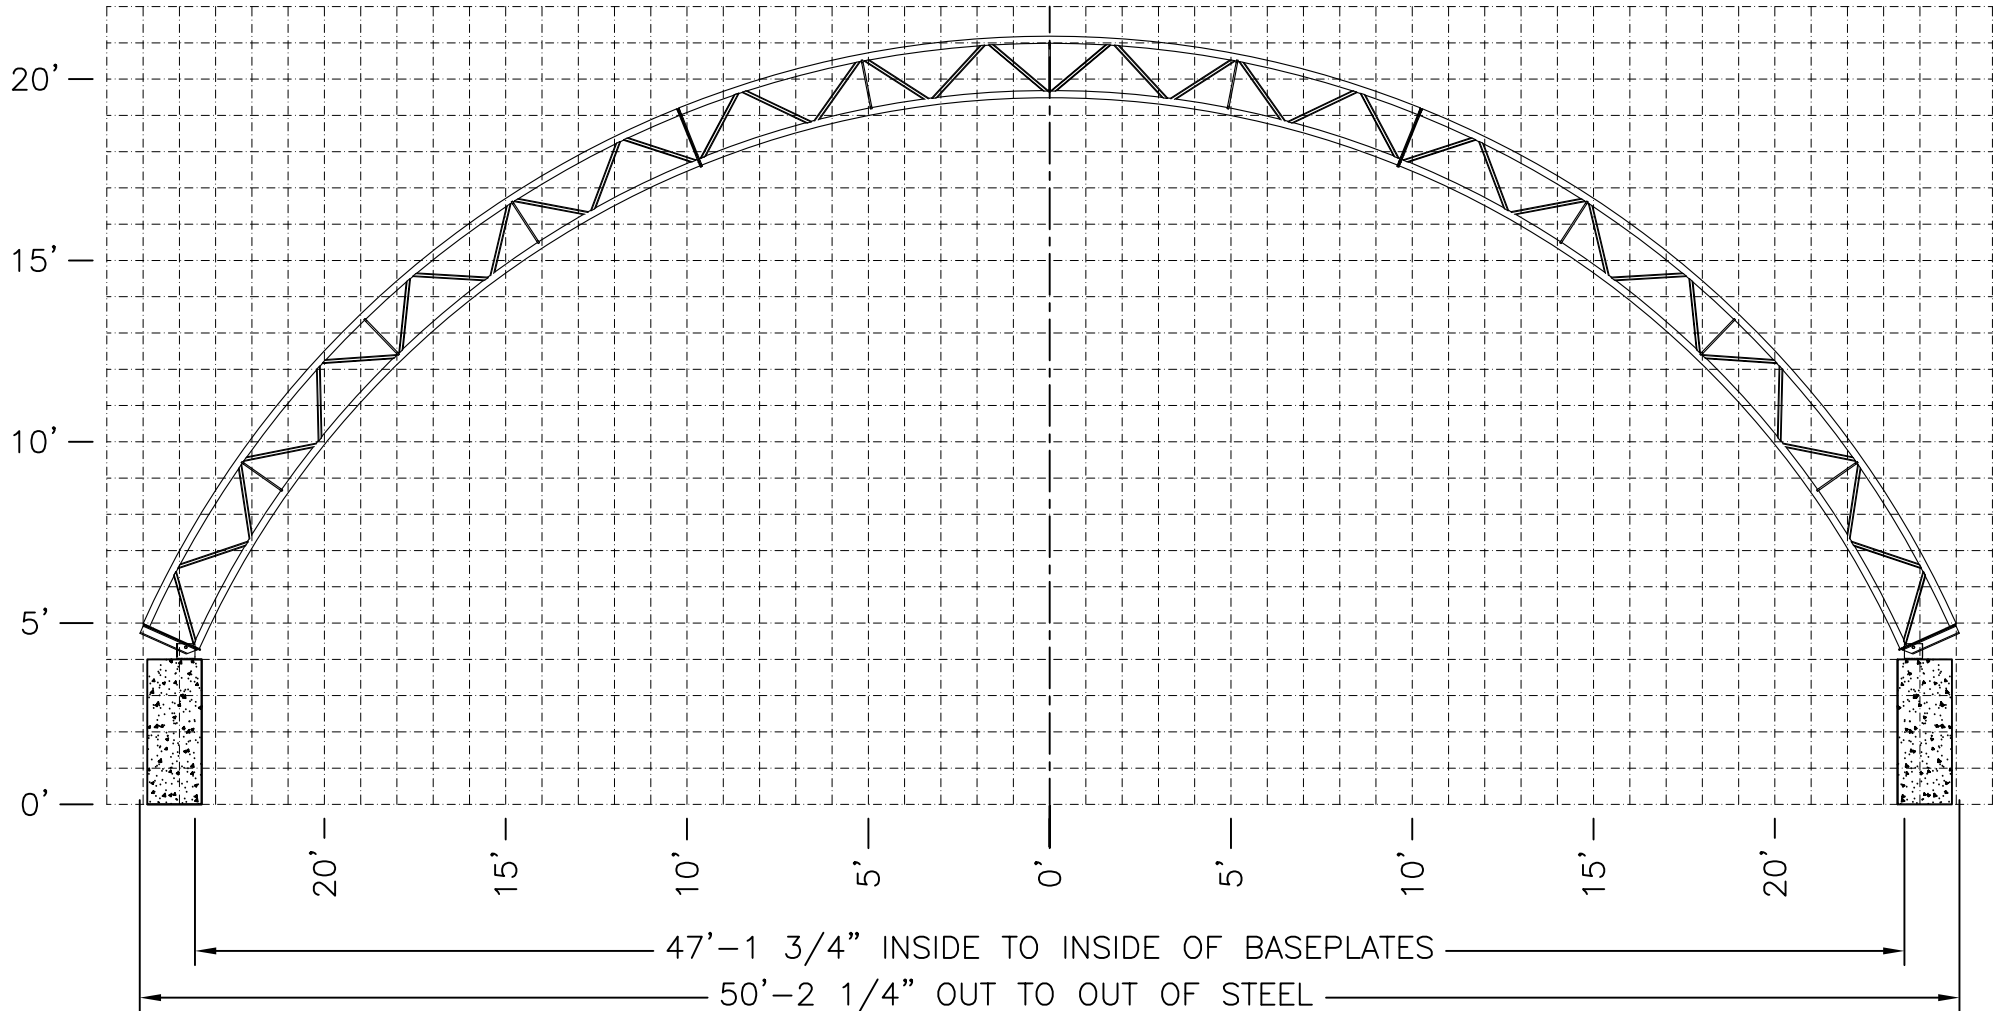

|      |                  |    |           |
|------|------------------|----|-----------|
|      |                  |    |           |
|      |                  |    |           |
|      |                  |    |           |
| 1    | RELEASED FOR PDL | MD | 28 FEB 14 |
| REV. | DESCRIPTION      | BY | DATE      |

THIS DRAWING AND THE PROPRIETARY DESIGN IS PROPERTY OF NORSEMAN STRUCTURES. ANY REPRODUCTION IN WHOLE OR IN PART WITHOUT THE EXPRESSED WRITTEN CONSENT OF NORSEMAN STRUCTURES IS PROHIBITED.  
NOT FOR CONSTRUCTION OR PERMIT



PDL FILE NAME:  
H18 WALL 500 GRID PROFILE

3815 WANUSKEWIN RD, SASKATOON, SASKATCHEWAN, S7P 1A4  
PH: 1-306-385-2888  
www.norsemanstructures.com